



UNIVERSITÄTS-
BIBLIOTHEK
PADERBORN

Reise-Skizzen


Hehl, Christoph

Berlin, 1899

Maulbronn. 42.

[urn:nbn:de:hbz:466:1-72815](https://nbn-resolving.org/urn:nbn:de:hbz:466:1-72815)

GEWÖLBE DES PARLATORIUMS.
GRUNDRISS UND CONSTRUCTION.
1:20.

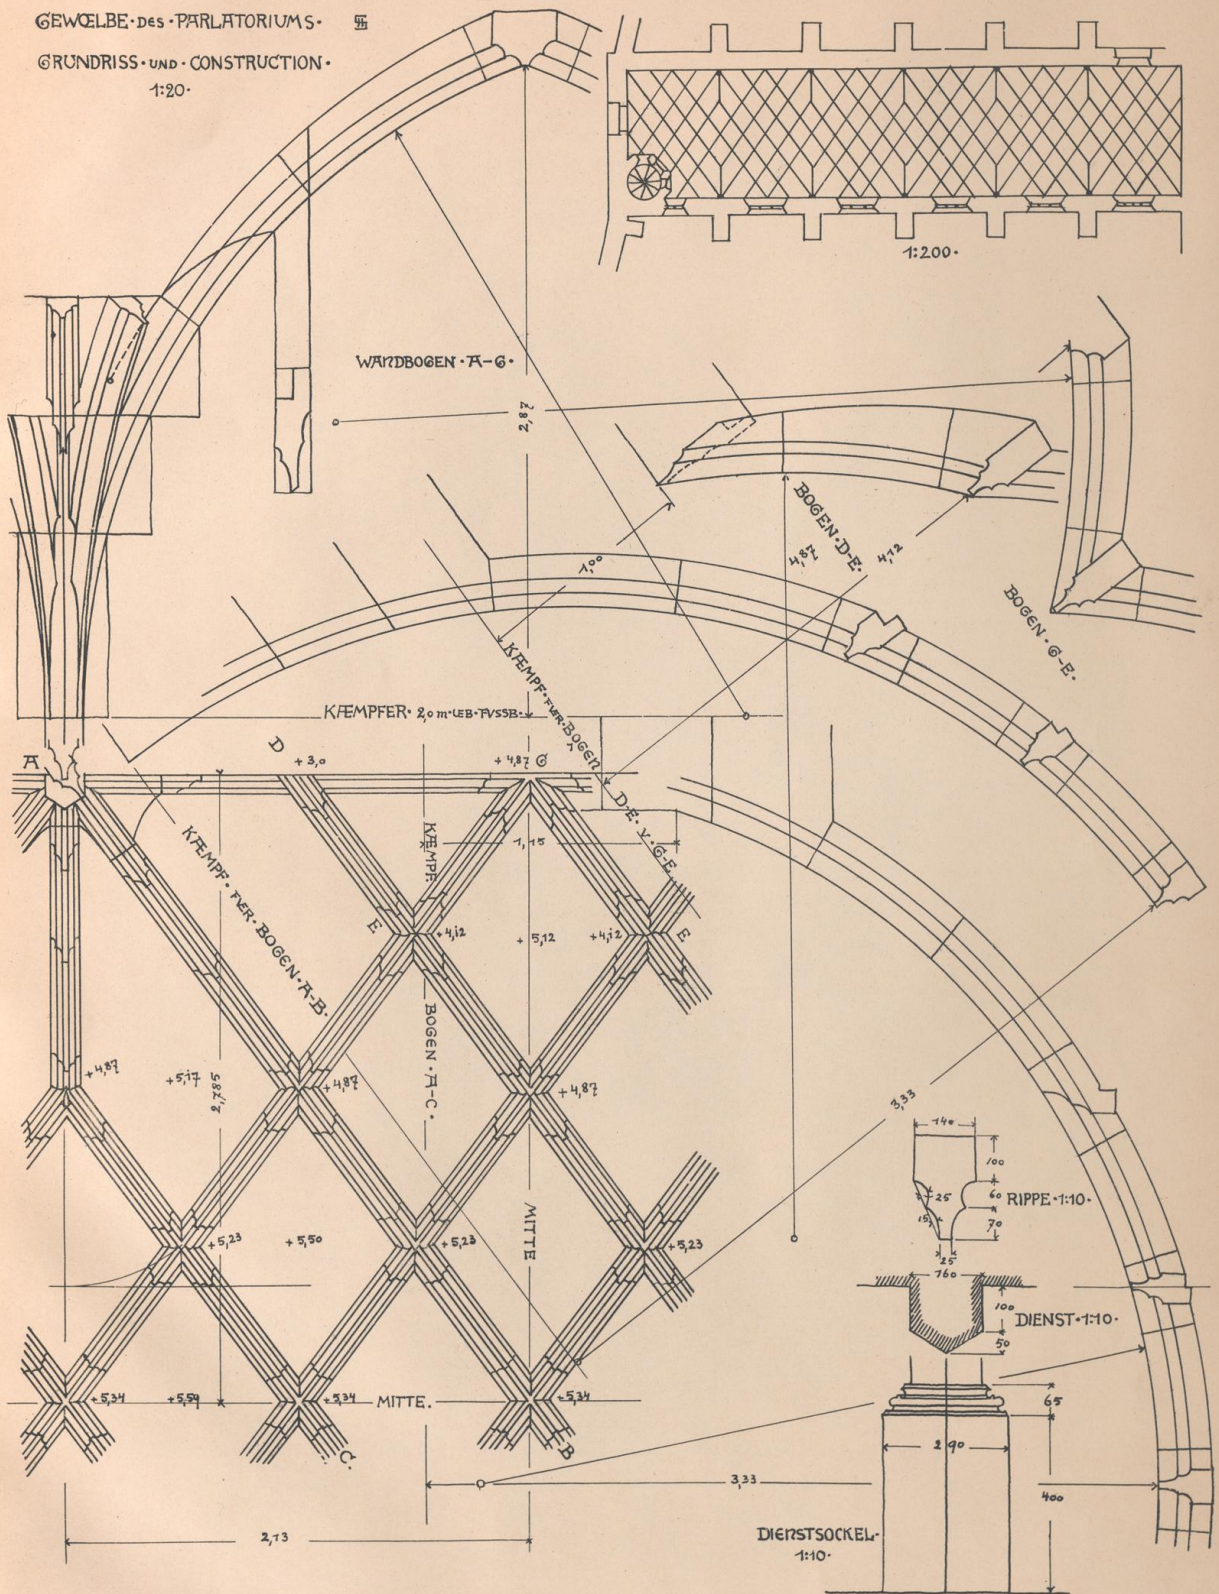

Kunstanst. von Ernst Wasmuth, Berlin

Handwritten symbols and markings on the right edge of the page, including a series of vertical lines and a small rectangular box.